


Exhibit A-2 PMM 5/12/2021

HOA Approved Design 3-10-21

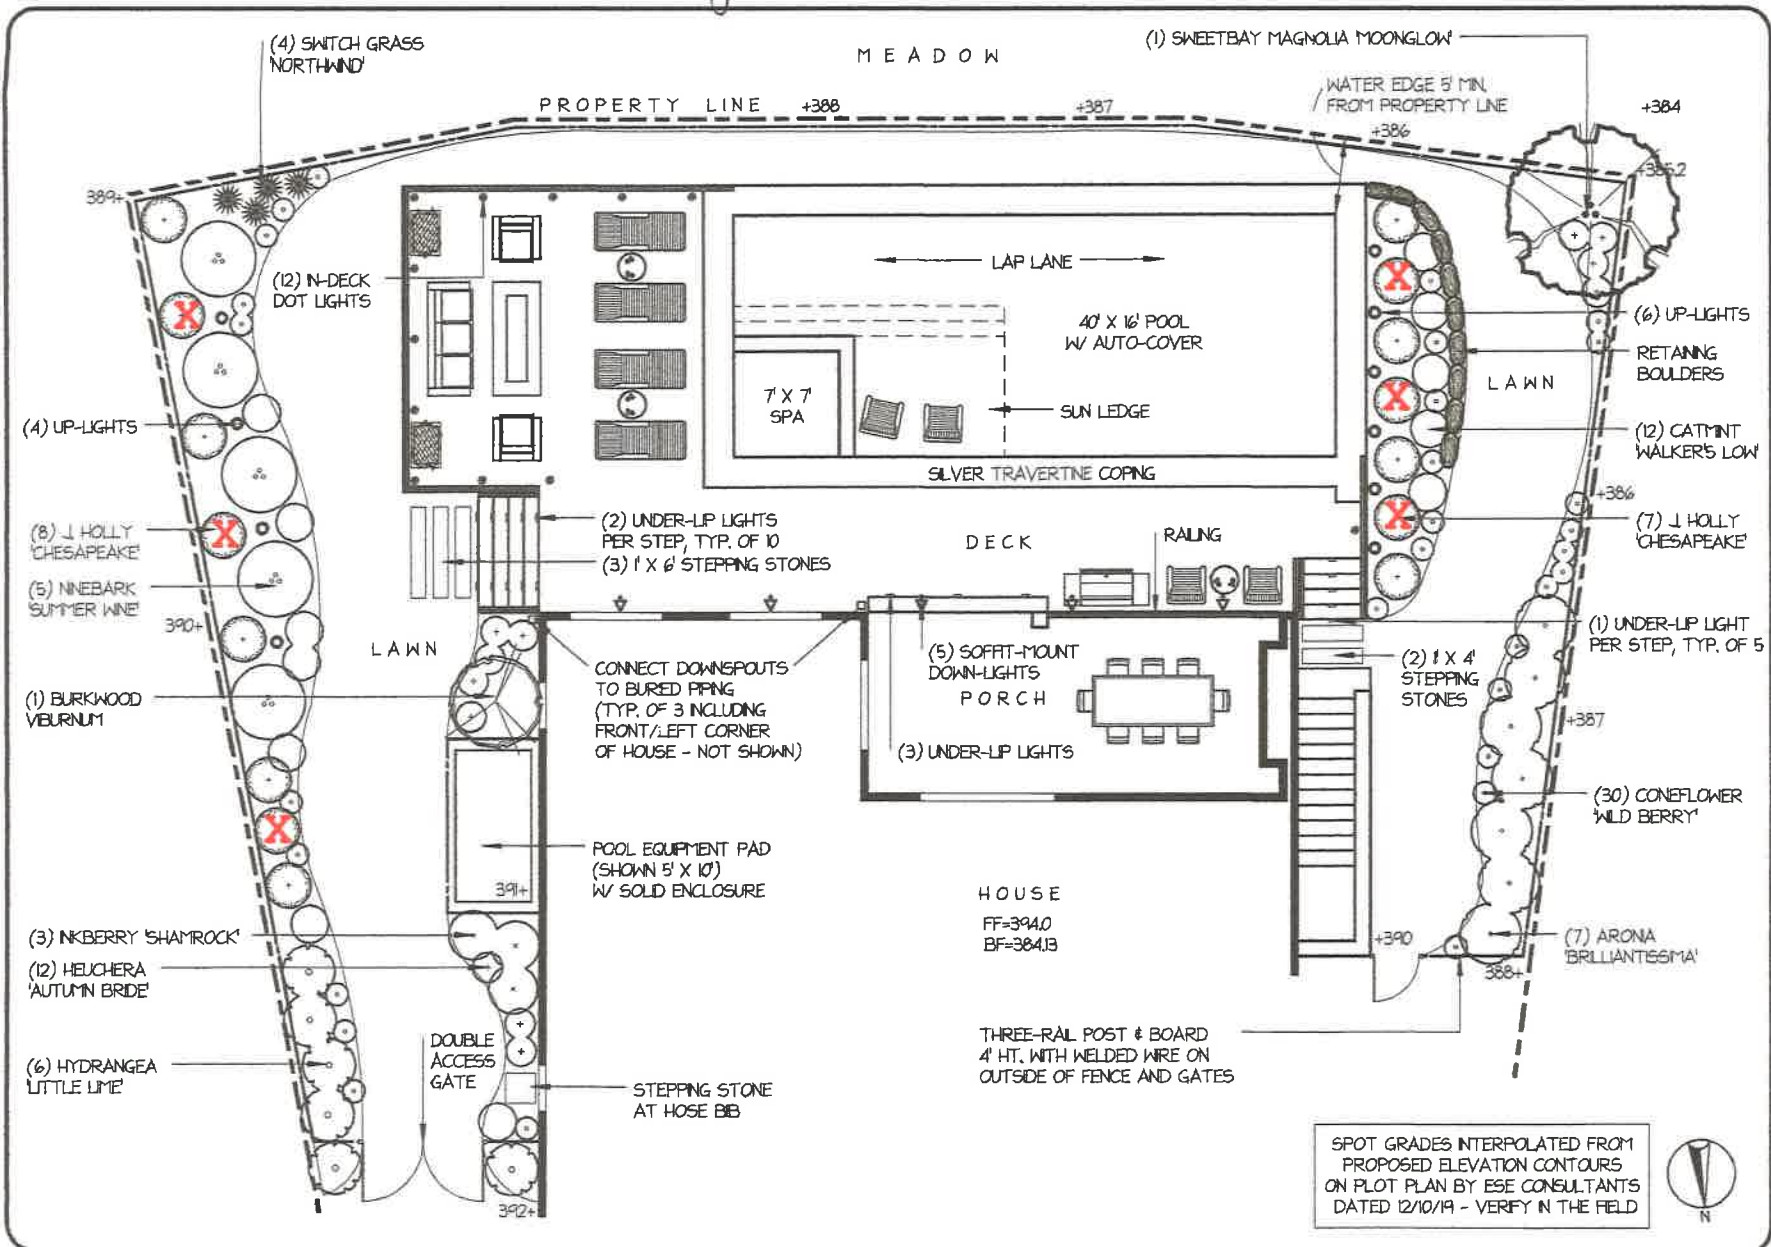

Borsello Landscaping

Lee Residence
 213 Lily Lane, Kennett Square
 SCALE 1/8"=1' DATE 02-05-2021 I.C.
 DRAWN BY

SPOT GRADES INTERPOLATED FROM PROPOSED ELEVATION CONTOURS ON PLOT PLAN BY ESE CONSULTANTS DATED 12/10/19 - VERIFY IN THE FIELD

Powered by DynaCAP®